

**DISTRICT WIDE SCHOOL UPGRADES – PAVING
NAUGATUCK, CONNECTICUT 06770**

S/P+A PROJECT NO. 16.041

Date Issued: April 26, 2017

The following changes to the Drawings and Project Specifications shall become a part of the Drawings and Project Specifications; superseding previously issued Drawings and Project Specifications to the extent modified by Addendum No. 1.

General Information:

- The prebid meeting sign-in sheet is attached for reference. (1)


New Drawings:

- CSK100-01, MAPLE HILL SCHOOL REVISED CONCRETE PLAZA SOW SITE PLAN has been added and is attached as part of this addendum. This revises information on Drawing CS100.

The bid date is unchanged by this addendum.

The addendum consists of two (2) pages of 8½”x11” text and one (1) 8½”x11” drawing.

End of Addendum ‘1’

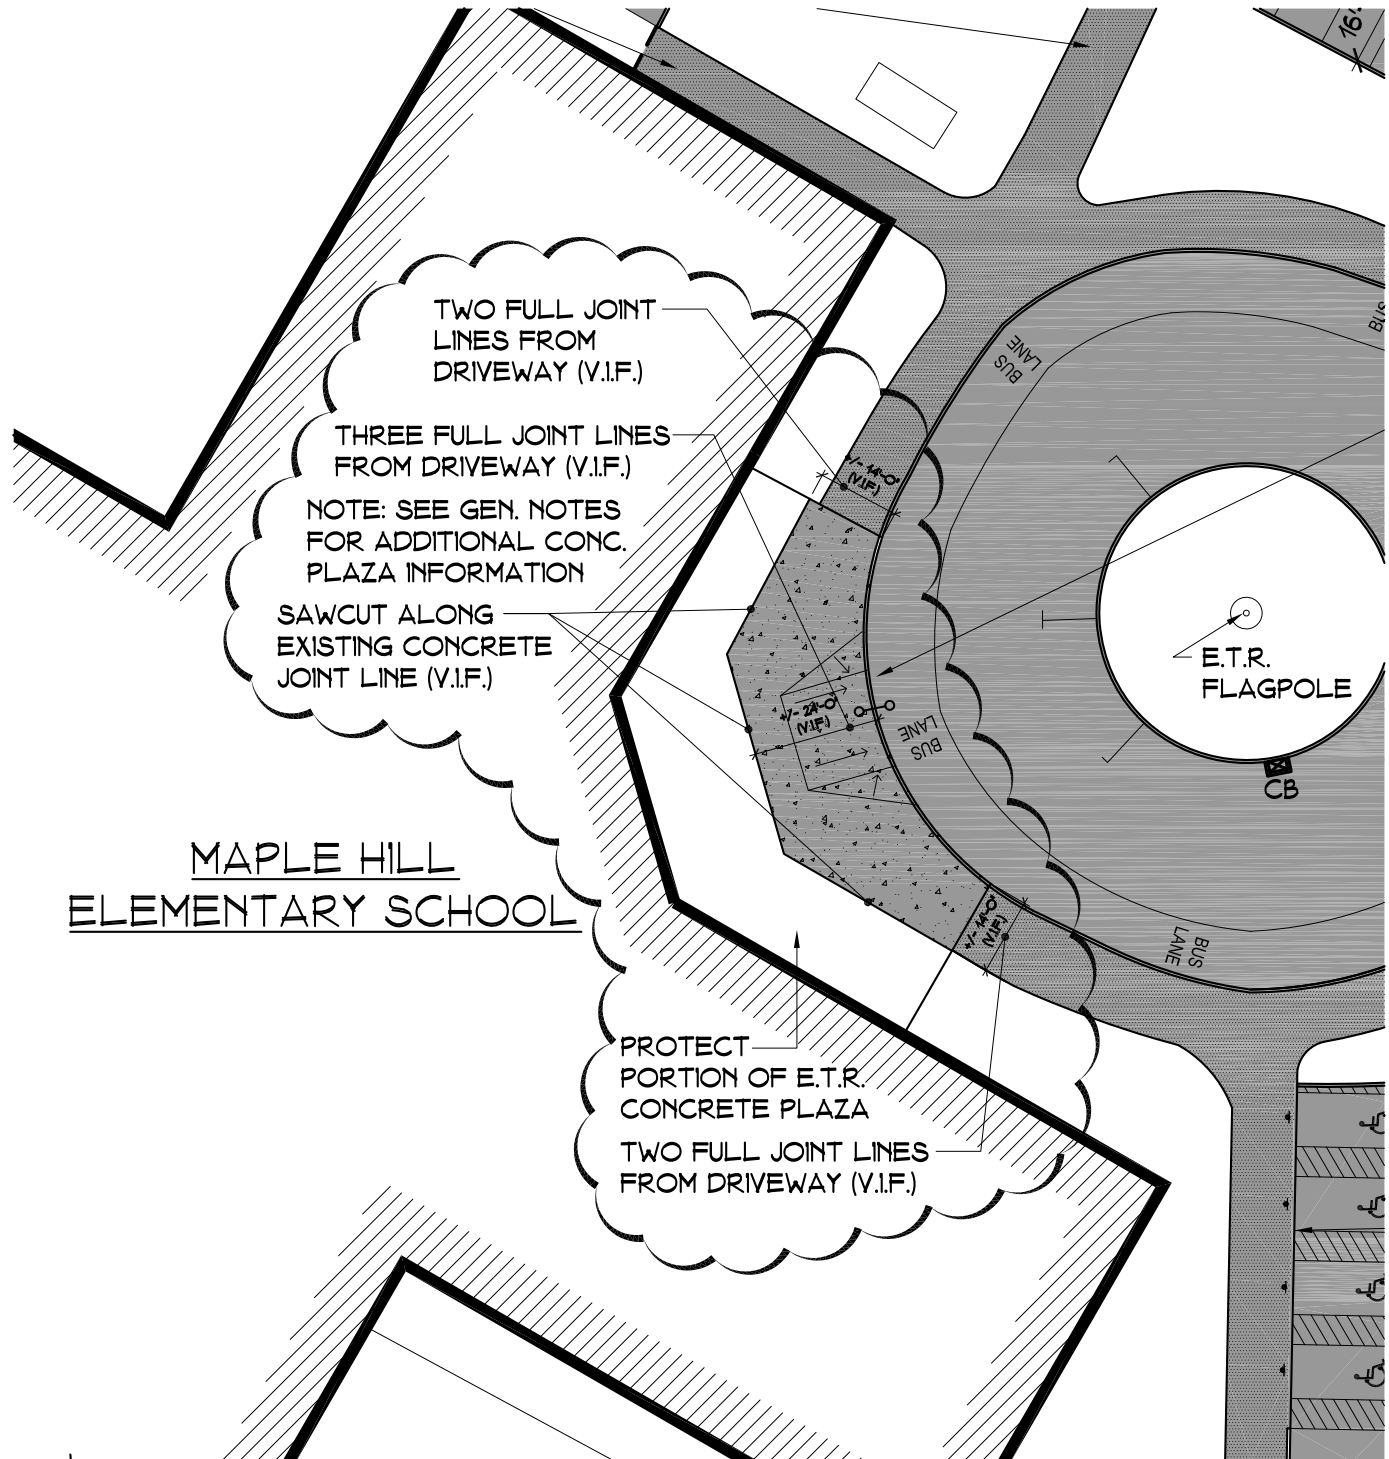

TWO FULL JOINT LINES FROM DRIVEWAY (V.I.F.)

THREE FULL JOINT LINES FROM DRIVEWAY (V.I.F.)

NOTE: SEE GEN. NOTES FOR ADDITIONAL CONC. PLAZA INFORMATION

SAWCUT ALONG EXISTING CONCRETE JOINT LINE (V.I.F.)

**MAPLE HILL
ELEMENTARY SCHOOL**


PROTECT PORTION OF E.T.R. CONCRETE PLAZA

TWO FULL JOINT LINES FROM DRIVEWAY (V.I.F.)

**MAPLE HILL ELEMENTARY SCHOOL
LAYOUT, MATERIALS & MARKING PLAN**

SCALE: 1/32" = 1'-0"

1
CS100

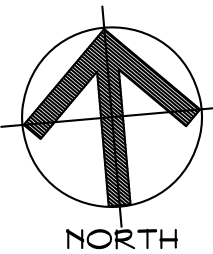

Project Title:
 Borough of Naugatuck
 District Wide School Upgrades
 497 Rubber Ave.
 Naugatuck, Connecticut 06770

 SILVER /
 PETRUCCELLI +
 ASSOCIATES
 Architects / Engineers / Interior Designers
 3190 Whitney Avenue, Hamden, CT 06518-2340
 Tel. 203 230 9007 Fax. 203 230 8247
 silverpetrucci.com

Drawing Title:
 Maple Hill School
 Revised Concrete Plaza
 SOW Site Plan

Date:
 4/26/2017
 Scale:
 AS NOTED
 Drawn By:
 RH
 Project Number:
 16,041

Drawing Number:
CSK
 100-01