




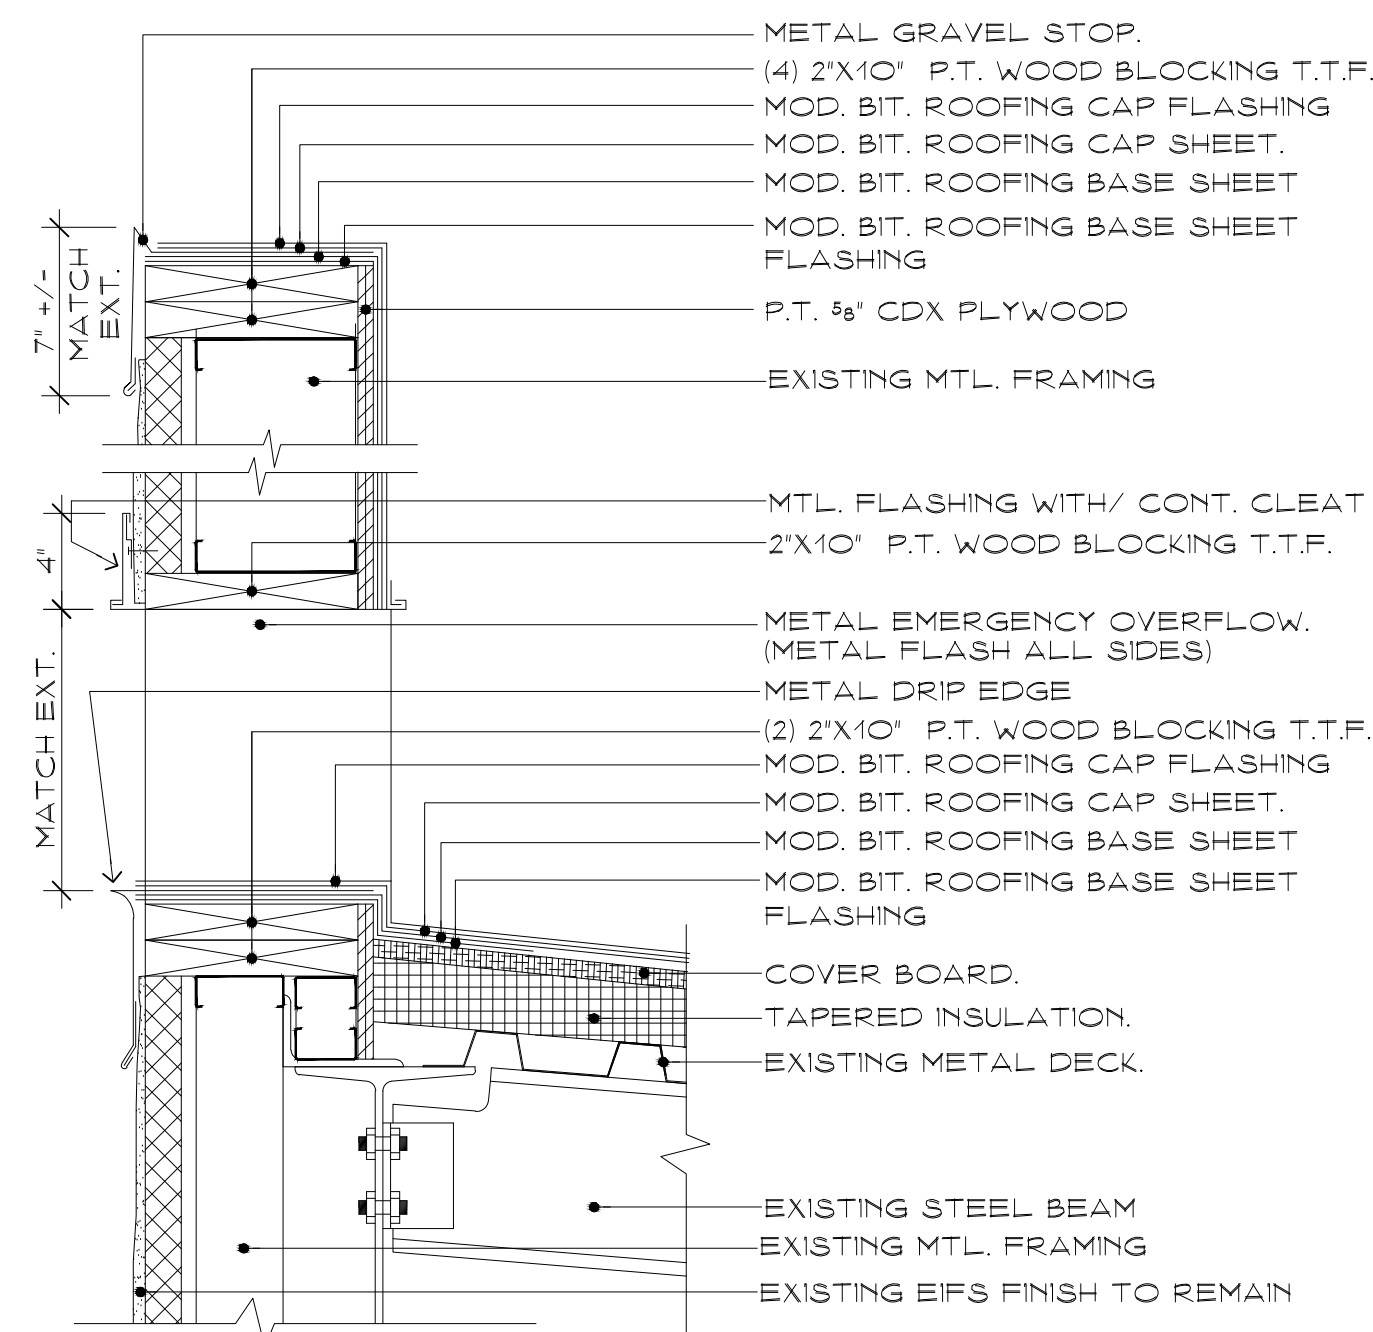


E.M. OVERFLOW DETAIL
 SCALE: 1/2" = 1'-0"

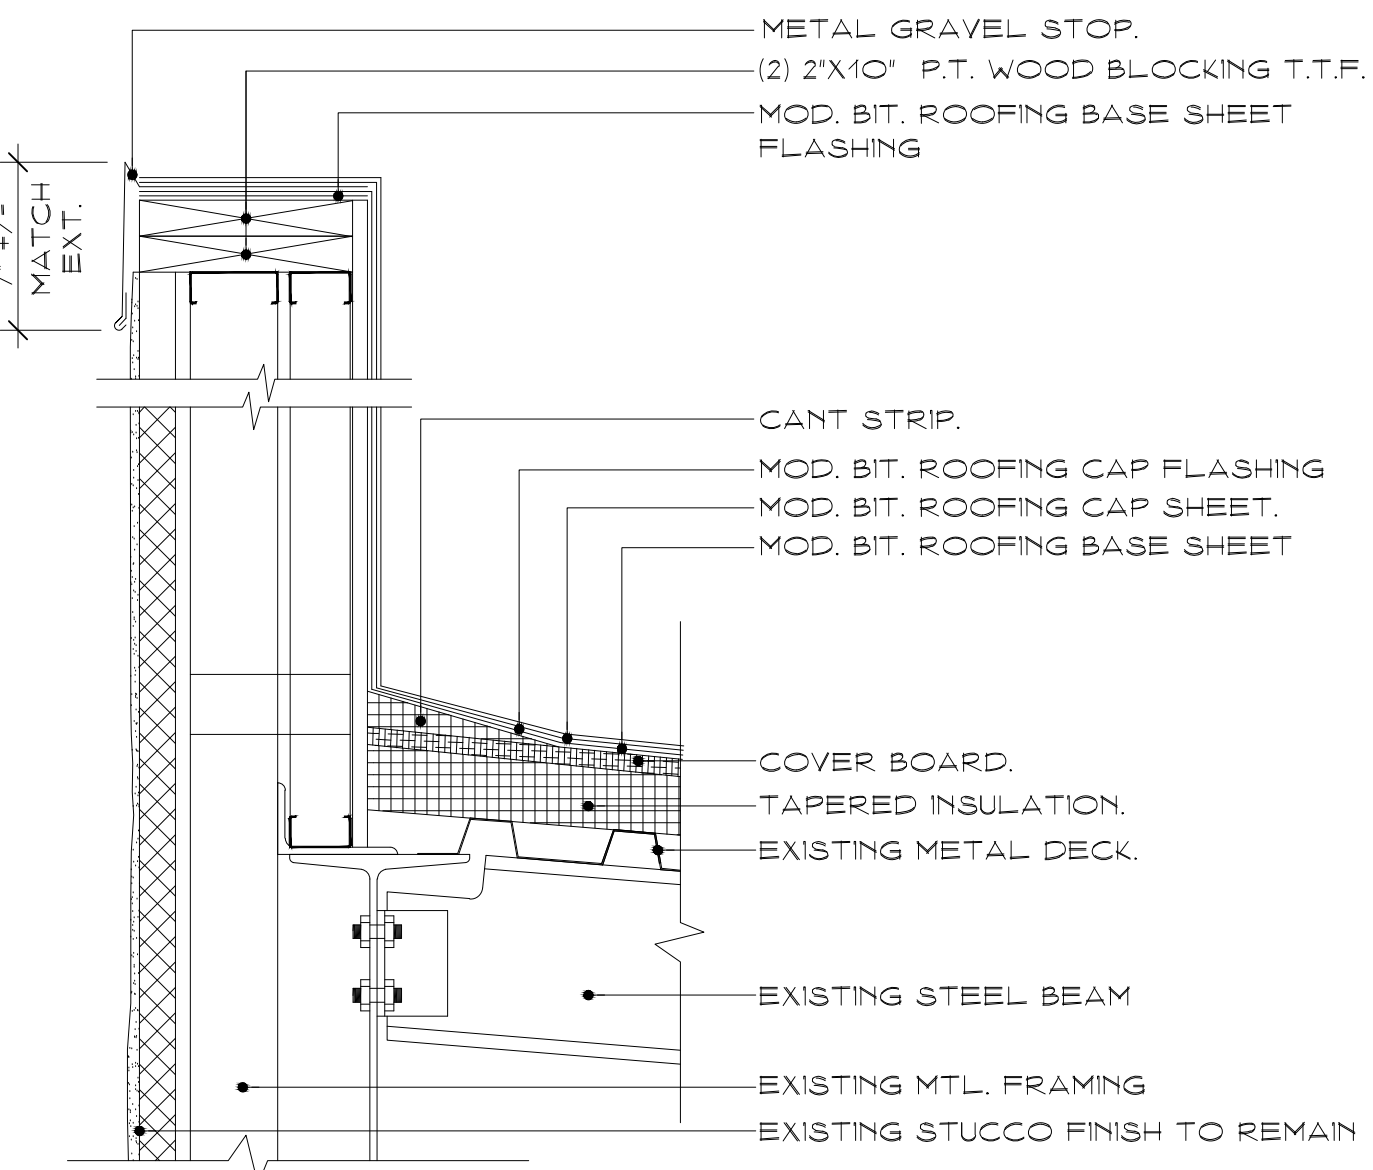


DETAIL @ ROOF EDGE
 SCALE: 1/2" = 1'-0"

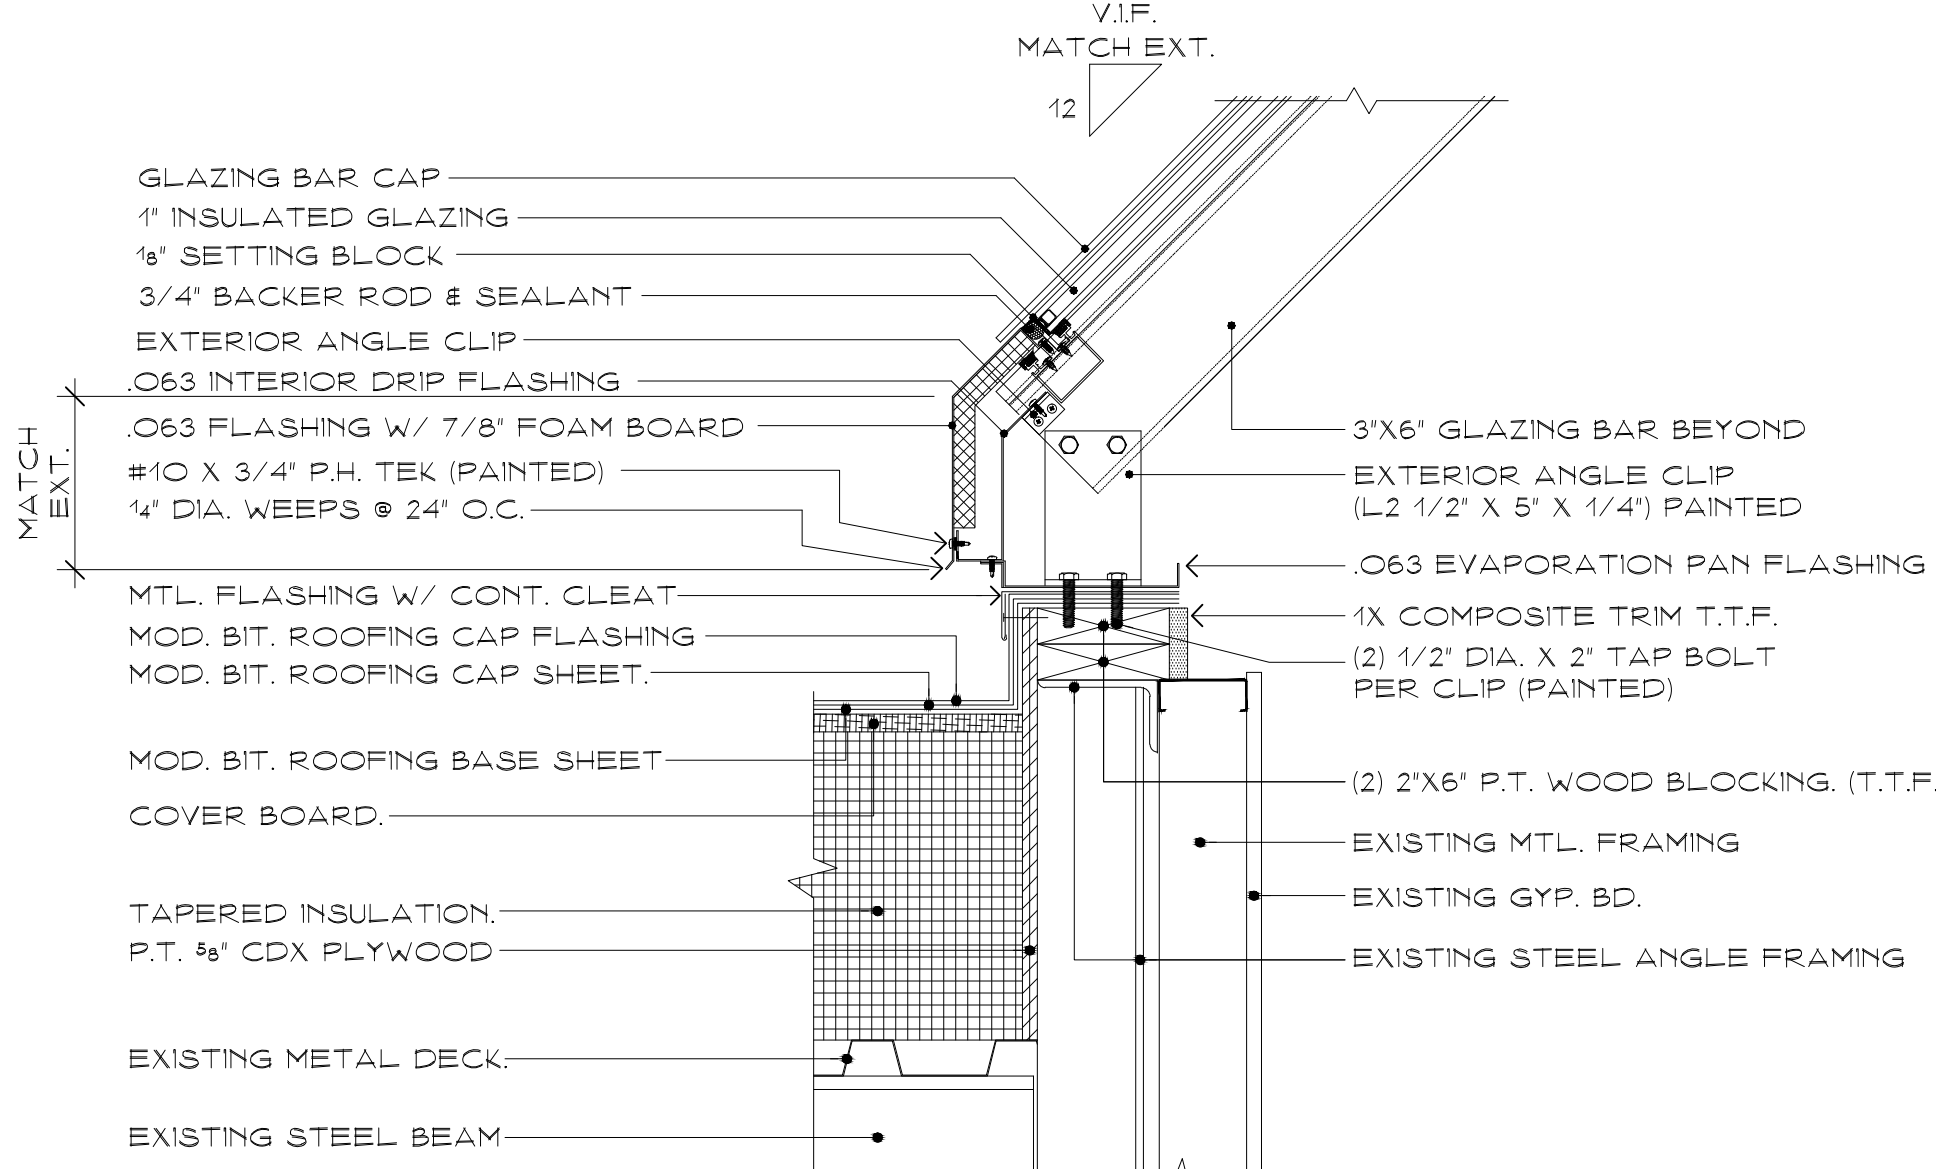

SKY LIGHT DETAIL
 SCALE: 1/2" = 1'-0"

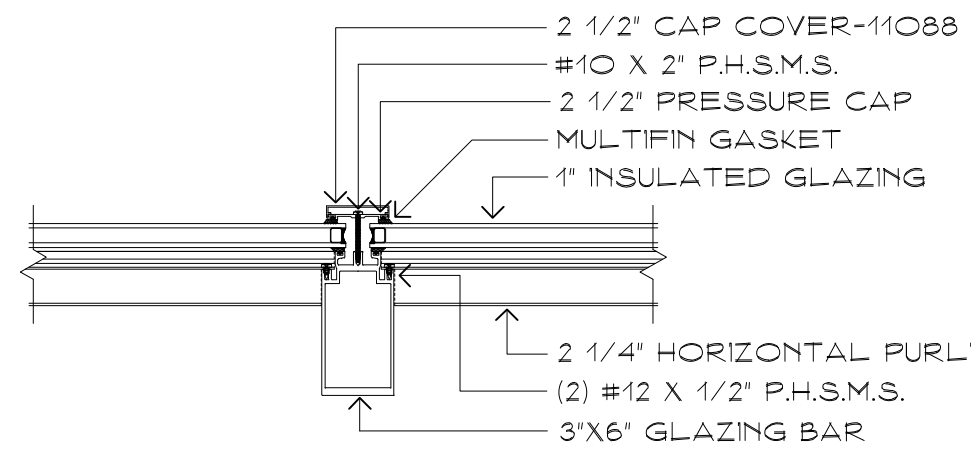

NEW SKYLIGHT
 RAFTER DETAIL
 SCALE: 1 1/2" = 1'-0"

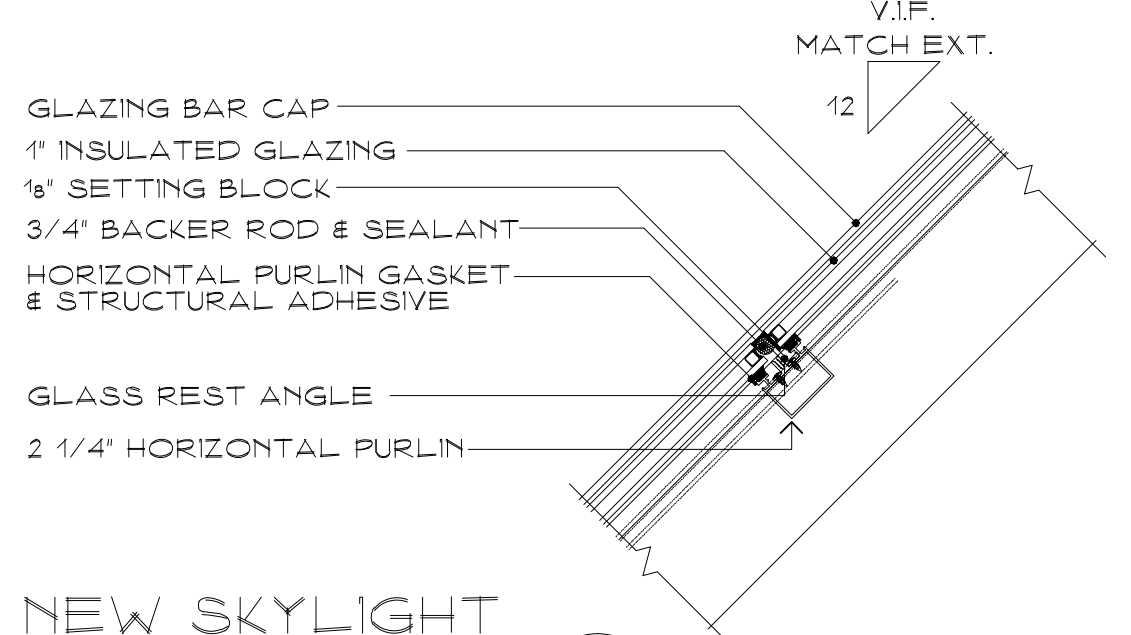

NEW SKYLIGHT
 PURLIN DETAIL
 SCALE: 1 1/2" = 1'-0"



REMOVE EXISTING CAULKING AND RE-CAULK
 ENTIRE PERIMETER OF BUILDING AT ALL EIFS
 AND BRICK WALL OR EIFS AND WINDOW
 FRAME INTERSECTION.

REMOVE EXISTING CAULKING AND RE-CAULK
 ALL VERTICAL BRICK EXPANSION JOINTS

PICTURE #1 @ EIFS AND BRICK
 SCALE: NONE



PATCH AND REPAIR CRACK
 IN EXISTING EIFS SYSTEM

PICTURE #2 @ CRACK IN EIFS
 SCALE: NONE

