
## NAUGATUCK HIGH SCHOOL TENNIS COURT REPLACEMENT AND RELATED IMPROVEMENTS

543 RUBBER AVENUE NAUGATUCK, CT 06770



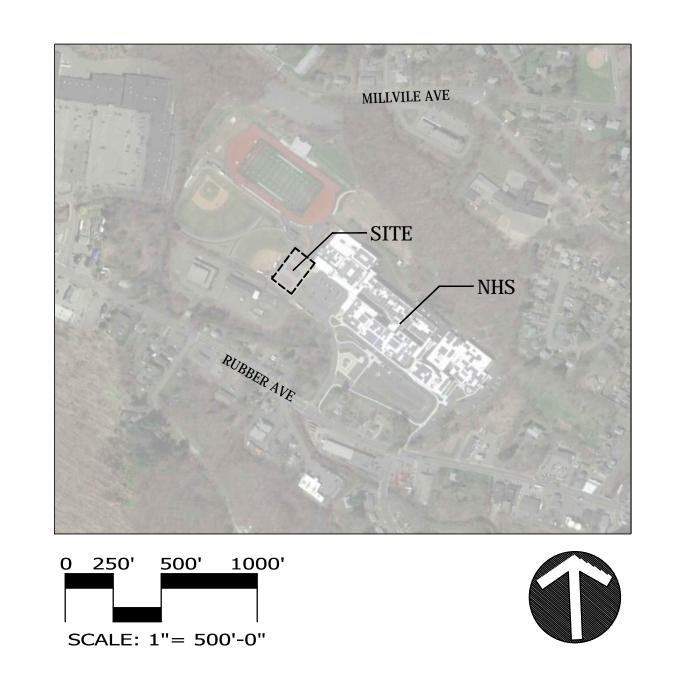



MAYOR N. Warren "Pete" Hess III

SUPERINTENDENT OF SCHOOLS
Sharon Locke

BUILDING COMMITTEE
Robert Neth - Chairperson
Cindy Herb
Charley Marenghi
Jan Saam
Kevin Knowles
Wayne McAllister

Raymond Lennon Jr.

DRAWINGS ISSUED FOR BIDDING AND CONSTRUCTION

FEBRUARY 10, 2017


KAESTLE BOOS ASSOCIATES, INC.



ARCHITECTURAL, STRUCTURAL & LANDSCAPE

DRAWINGS:

L1.01 TENNIS COURT IMPROVEMENT PLANS & DETAILS

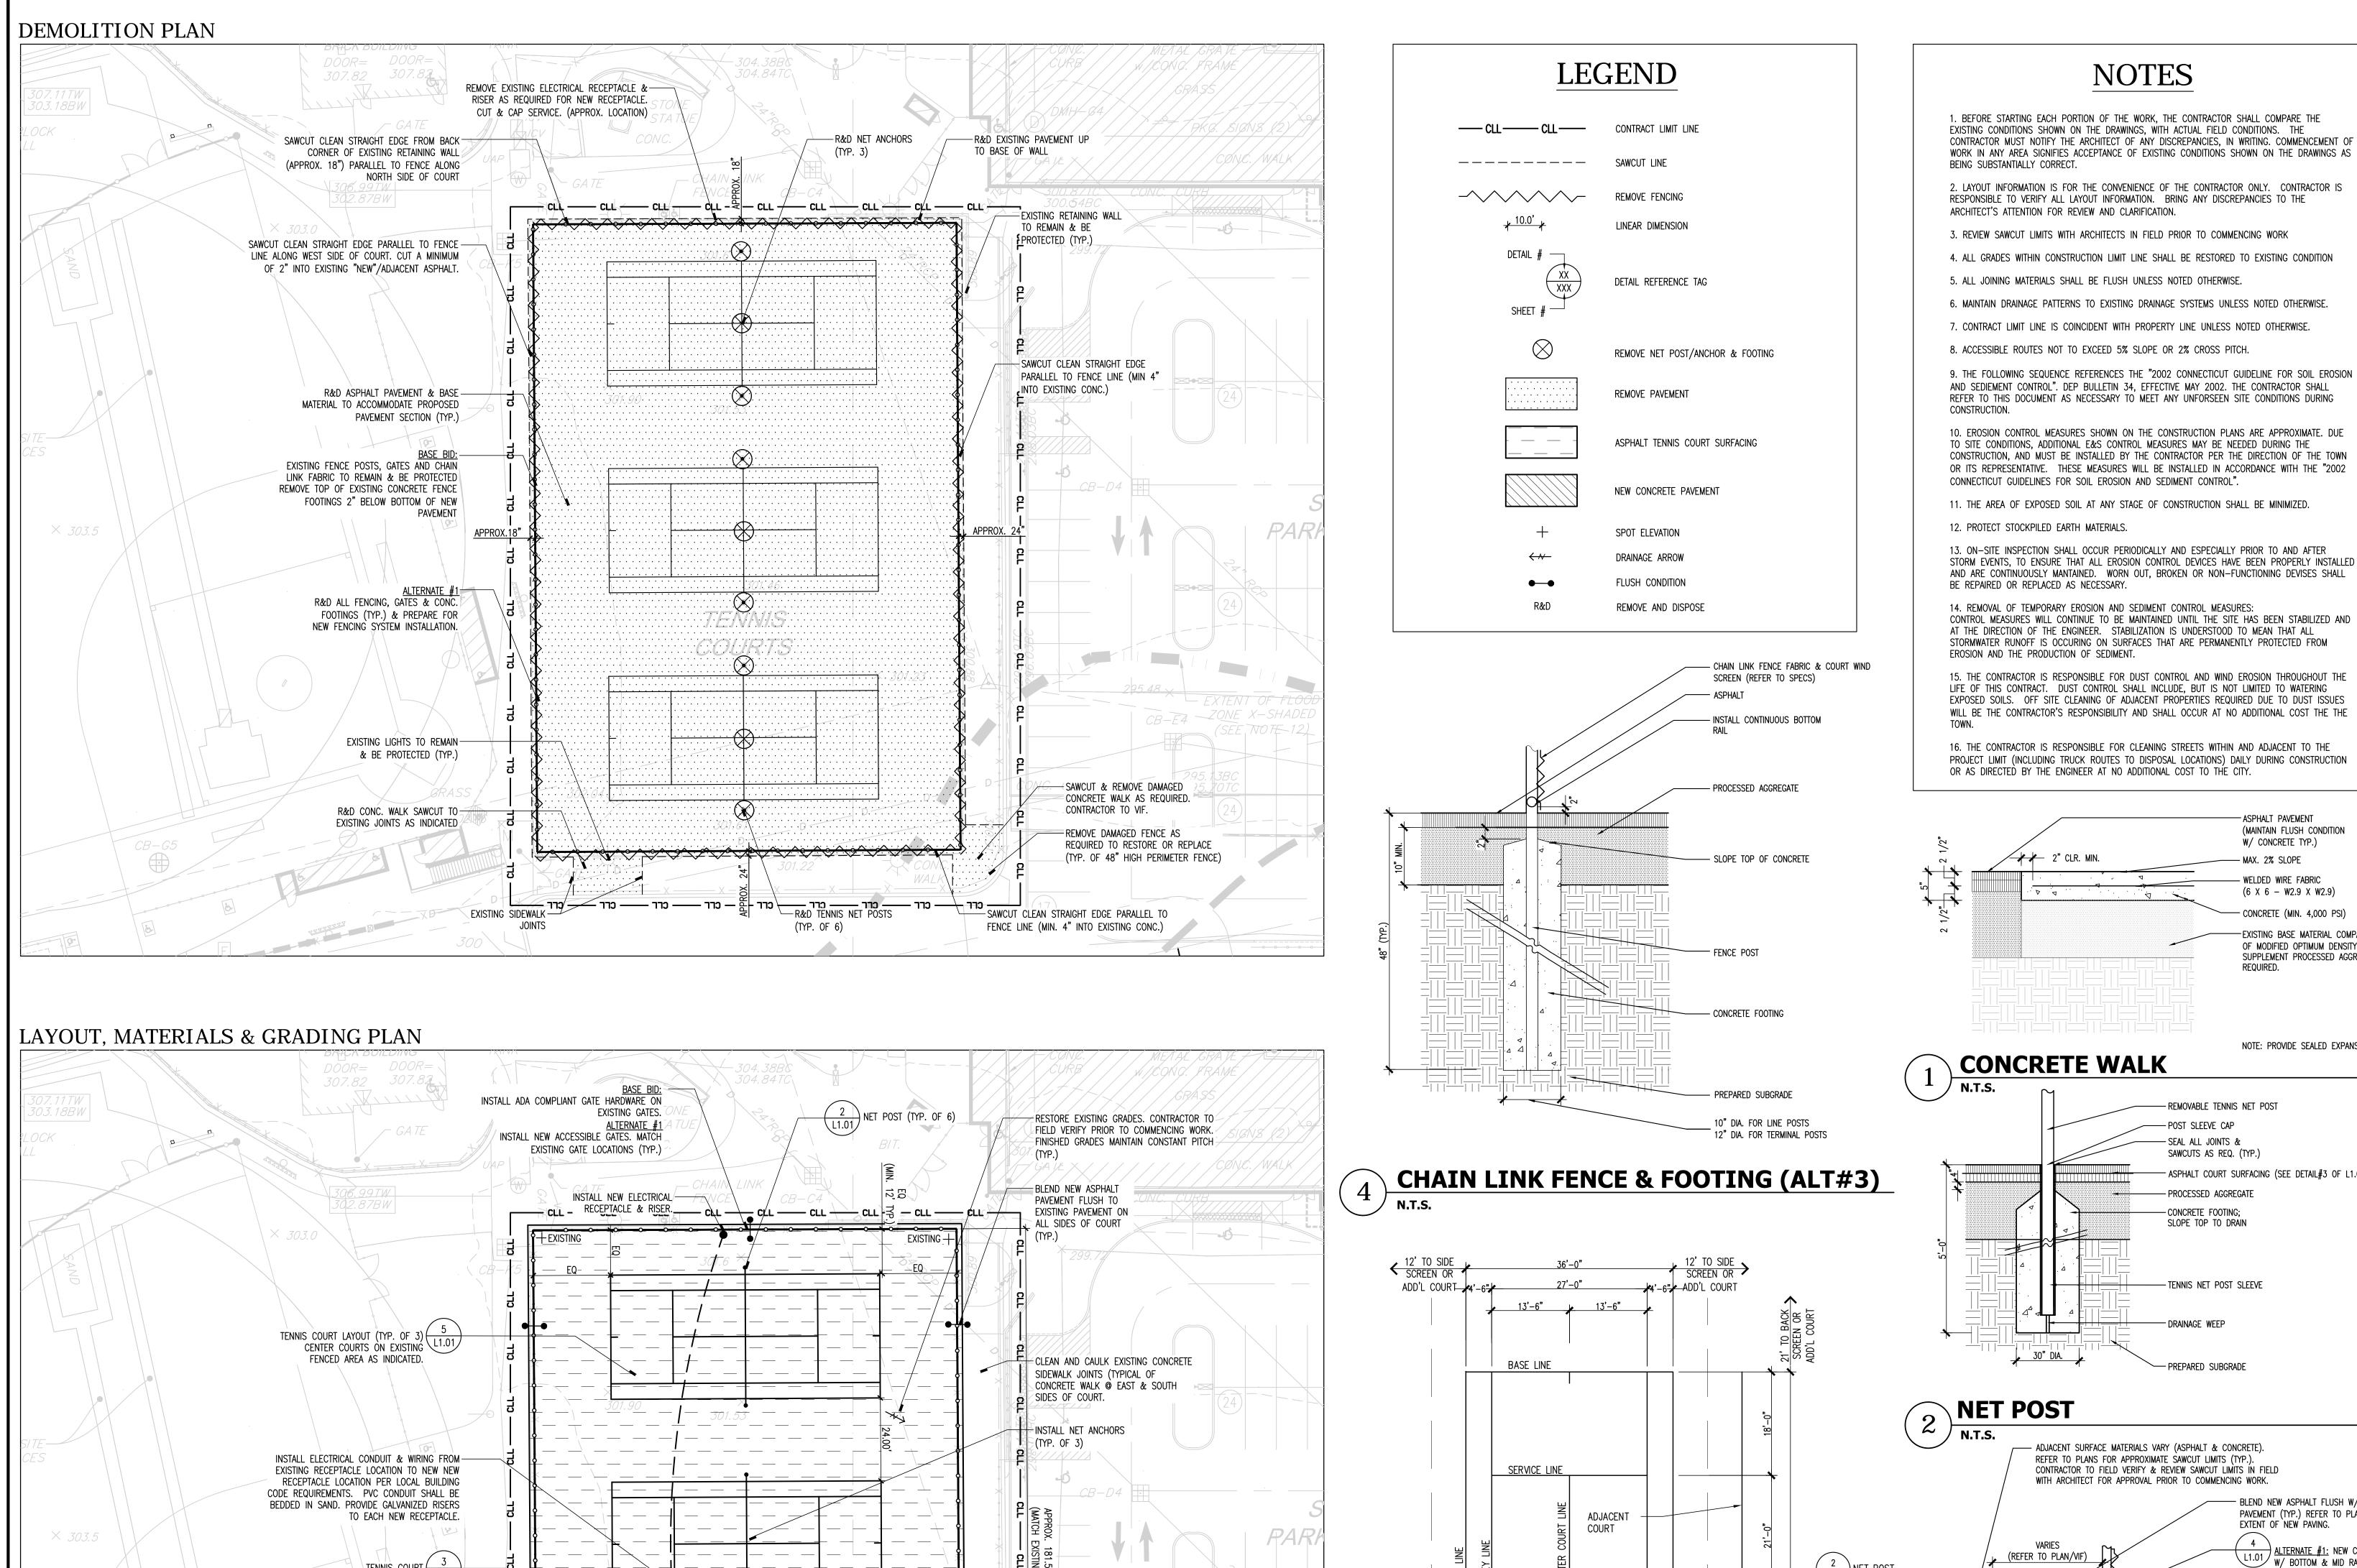

CONSTRUCTION L1.01

EXISTING FENCE TO REMAIN

ALTERNATE #2:

(MIN. 21' TYF

RECEPTACLE. COORDINATE LOCATION

≥W/ FENCE POST LAYOUT & OWNER.

EXISTING -

TENNIS COURT NETTING (TYP. OF 3)

REFER TO SPECIFICATIONS FOR

ADDITIONAL INFO

APPROX. 122.50'

(MATCH EXISTING)

- REFURBISH EXISTING CHAINLINK FENCE OR

AS REQURIED TO RESTORE FENCE (TYP.

OF 42" HIGH PERIMETER FENCE ON EAST

& SOUTH SIDE OF COURTS)


INSTALL NEW FENCE SYSTEM COMPONENTS

ALTERNATE #1:
INSTALL NEW GALV. CHAIN LINK FENCE SYSTEM AT

PERIMETER TENNIS COURTS. SEE DETAIL #4 OF L1.01.

INSTALL 9' WINDSCREEN ON ALL SIDES. (30' VIEWING WINDOW SHALL BE LOCATED ON NORTH SIDE OF FIELD.)

ALTERNATE #3: SUPPLY AND INSTALL TENNIS BACKBOARD

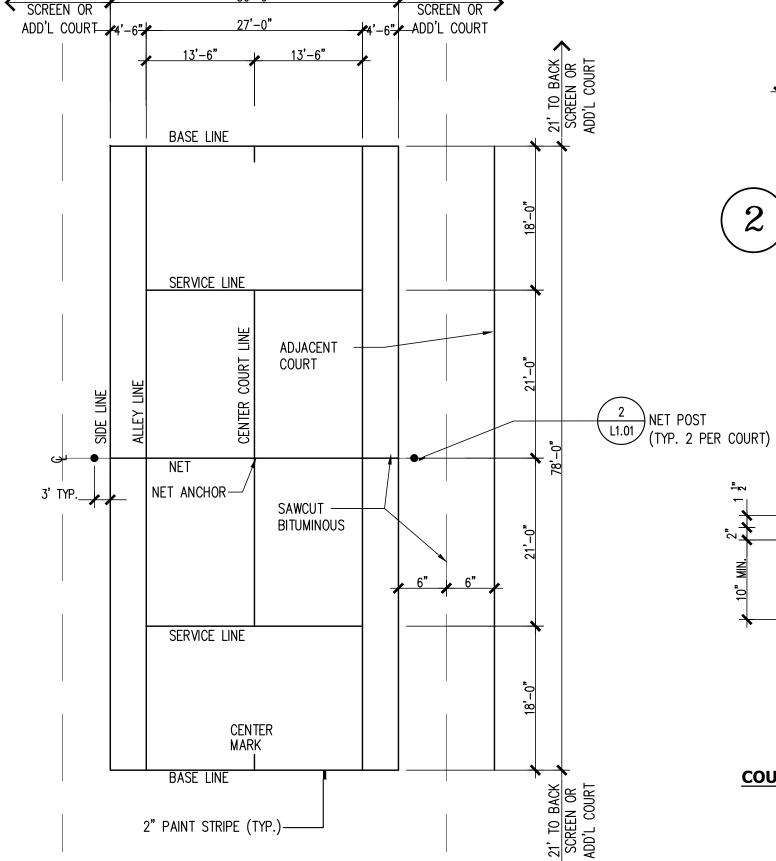

**TENNIS COURT LAYOUT** 

NOTE: PROVIDE SEALED EXPANSION JOINTS (TYP.) - REMOVABLE TENNIS NET POST - POST SLEEVE CAP -SEAL ALL JOINTS & SAWCUTS AS REQ. (TYP.) — ASPHALT COURT SURFACING (SEE DETAIL#3 OF L1.01) - PROCESSED AGGREGATE CONCRETE FOOTING; SLOPE TOP TO DRAIN - Tennis net post sleeve DRAINAGE WEEP — ADJACENT SURFACE MATERIALS VARY (ASPHALT & CONCRETE). REFER TO PLANS FOR APPROXIMATE SAWCUT LIMITS (TYP.). CONTRACTOR TO FIELD VERIFY & REVIEW SAWCUT LIMITS IN FIELD WITH ARCHITECT FOR APPROVAL PRIOR TO COMMENCING WORK.

- ASPHALT PAVEMENT

W/ CONCRETE TYP.)


MAX. 2% SLOPE

(MAINTAIN FLUSH CONDITION

 $(6 \times 6 - W2.9 \times W2.9)$ 

- CONCRETE (MIN. 4,000 PSI)

SUPPLEMENT PROCESSED AGGREGATE AS

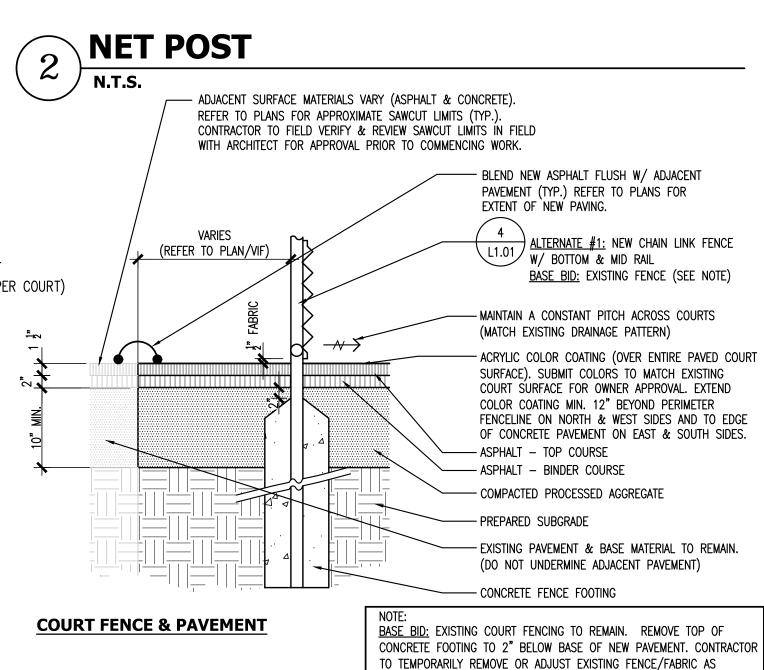

REQUIRED TO COMPLETE PROPOSED PAVING & SURFACING OPERATIONS. ALTERNATE #1: REMOVE EXIST. FENCE & INSTALL NEW FENCING SYSTEM

TENNIS COURT CONSTRUCTION

N.T.S.

KAESTLE BOOS associates, inc 416 Slater Road, P.O. Box 2590, New Britain, CT 06050-2590 Phone: 860-229-0361 A Fax: 860-229-5303 325 Foxborough Boulevard, Suite 100, Foxborough, MA 02035 Phone: 508-549-9906 A Fax: 508-549-9907 Email: kba@kba-architects.com Web: www.kba-architects.com ISSUE DATE DESCRIPTION FEBRUARY 10, 2017 DRAWINGS ISSUED FOR BIDDING AND CONSTRUCTION **REVISION DATE** Date Description -EXISTING BASE MATERIAL COMPACTED TO 95% OF MODIFIED OPTIMUM DENSITY (ASTM 1557-D) FOR ALL ABBREVIATIONS, SYMBOL LEGENDS AND GENERAL NOTES SEE SHEET RO.01

**KEY PLAN** 

NAUGATUCK HIGH SCHOOL TENNIS COURT REPLACEMENT & RELATED **IMPROVEMENTS** 



06770

PROJECT NO.: 16060.00

DRAWN BY: BSW

TENNIS COURT **IMPROVEMENT** PLANS & DETAILS

> DRAWING NO.: L1.01